


DO NOT SCALE

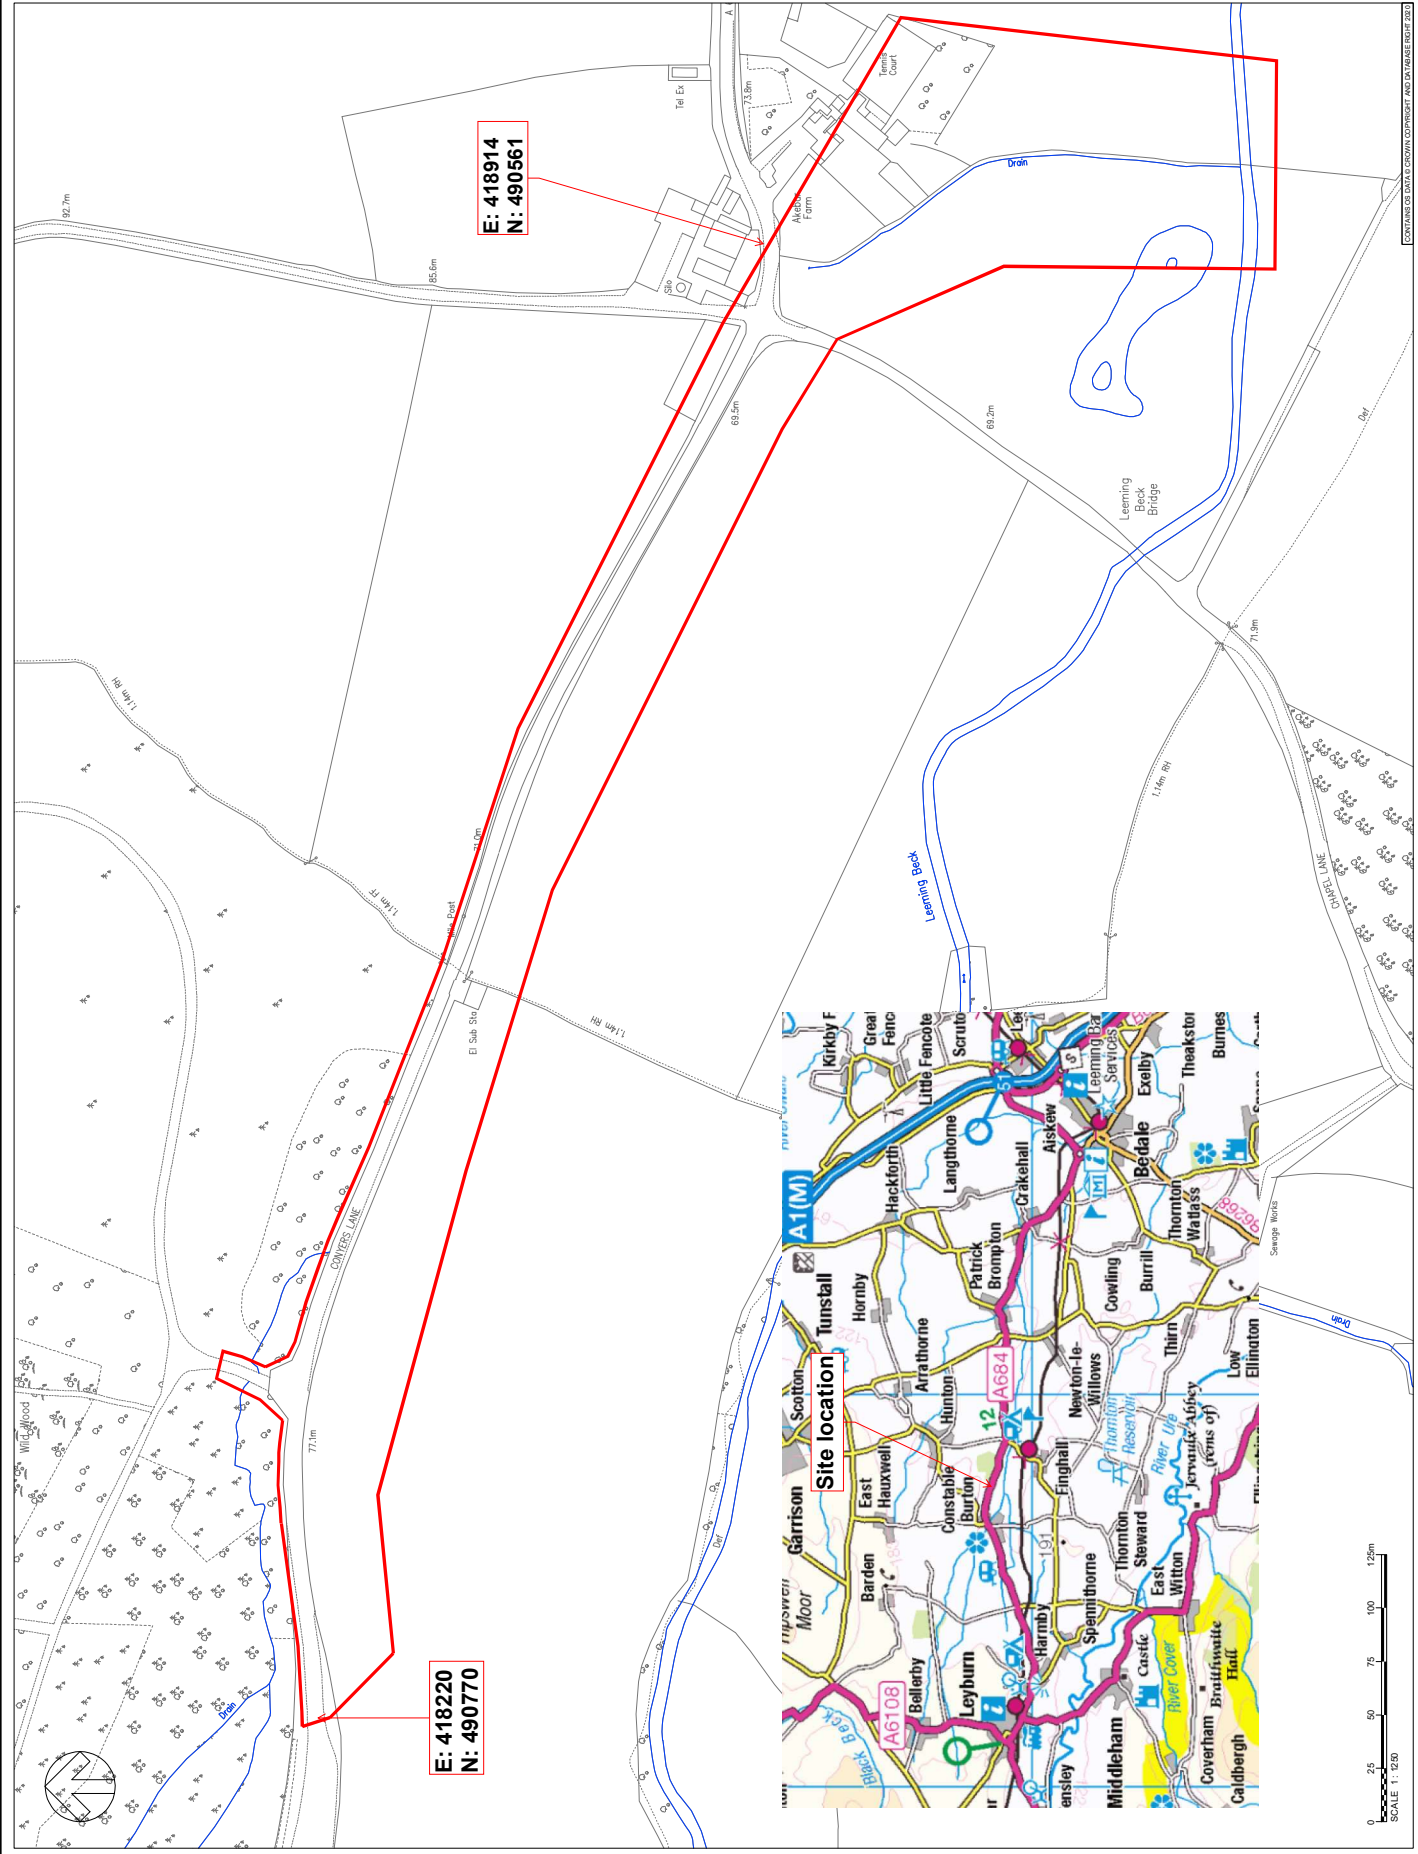


CONTAINS DATA © CROWN COPYRIGHT AND DATA © EIGHT 2020

SITE PLAN  
SCALE: 1:250 @ A1  
SCALE: 1:250 @ A3

REV	DATE	BY	DESCRIPTION	LD	LD	CHK	APP
001	13/07/2020		FIRST ISSUE				

SD - WORK IN PROGRESS



These White Rose Office Park, Millshaw Park Lane,  
Leeds, LS11 0DL, UK  
T: +44 (0) 113 385 3854  
F: +44 (0) 113 385 6201  
www.wsp.co.uk

NORTH YORKSHIRE COUNTY COUNCIL

A66 - SAFER ROADS  
AREA 3 - ACEBAR

LOCATION PLAN

DATE	BY	DATE	BY	DATE	BY
01/08/2020	AS BROWN	01/08/2020	LD	01/08/2020	LD
01/08/2020	LD	01/08/2020	LD	01/08/2020	LD

7006262-SK-002  
P01

© WSP UK Ltd