


File name \\UK.WSPGROUP.COM\CENTRAL\_DATA\PROJECTS\70069263 - A684 SRF - LEYBURN TOWN CENTRE\03 WIP\HW HIGHWAYS\FOR CHECKING\LOCATION PLAN.DWG, printed on 29 November 2020 19:45:07, by Ibbotson, Emily

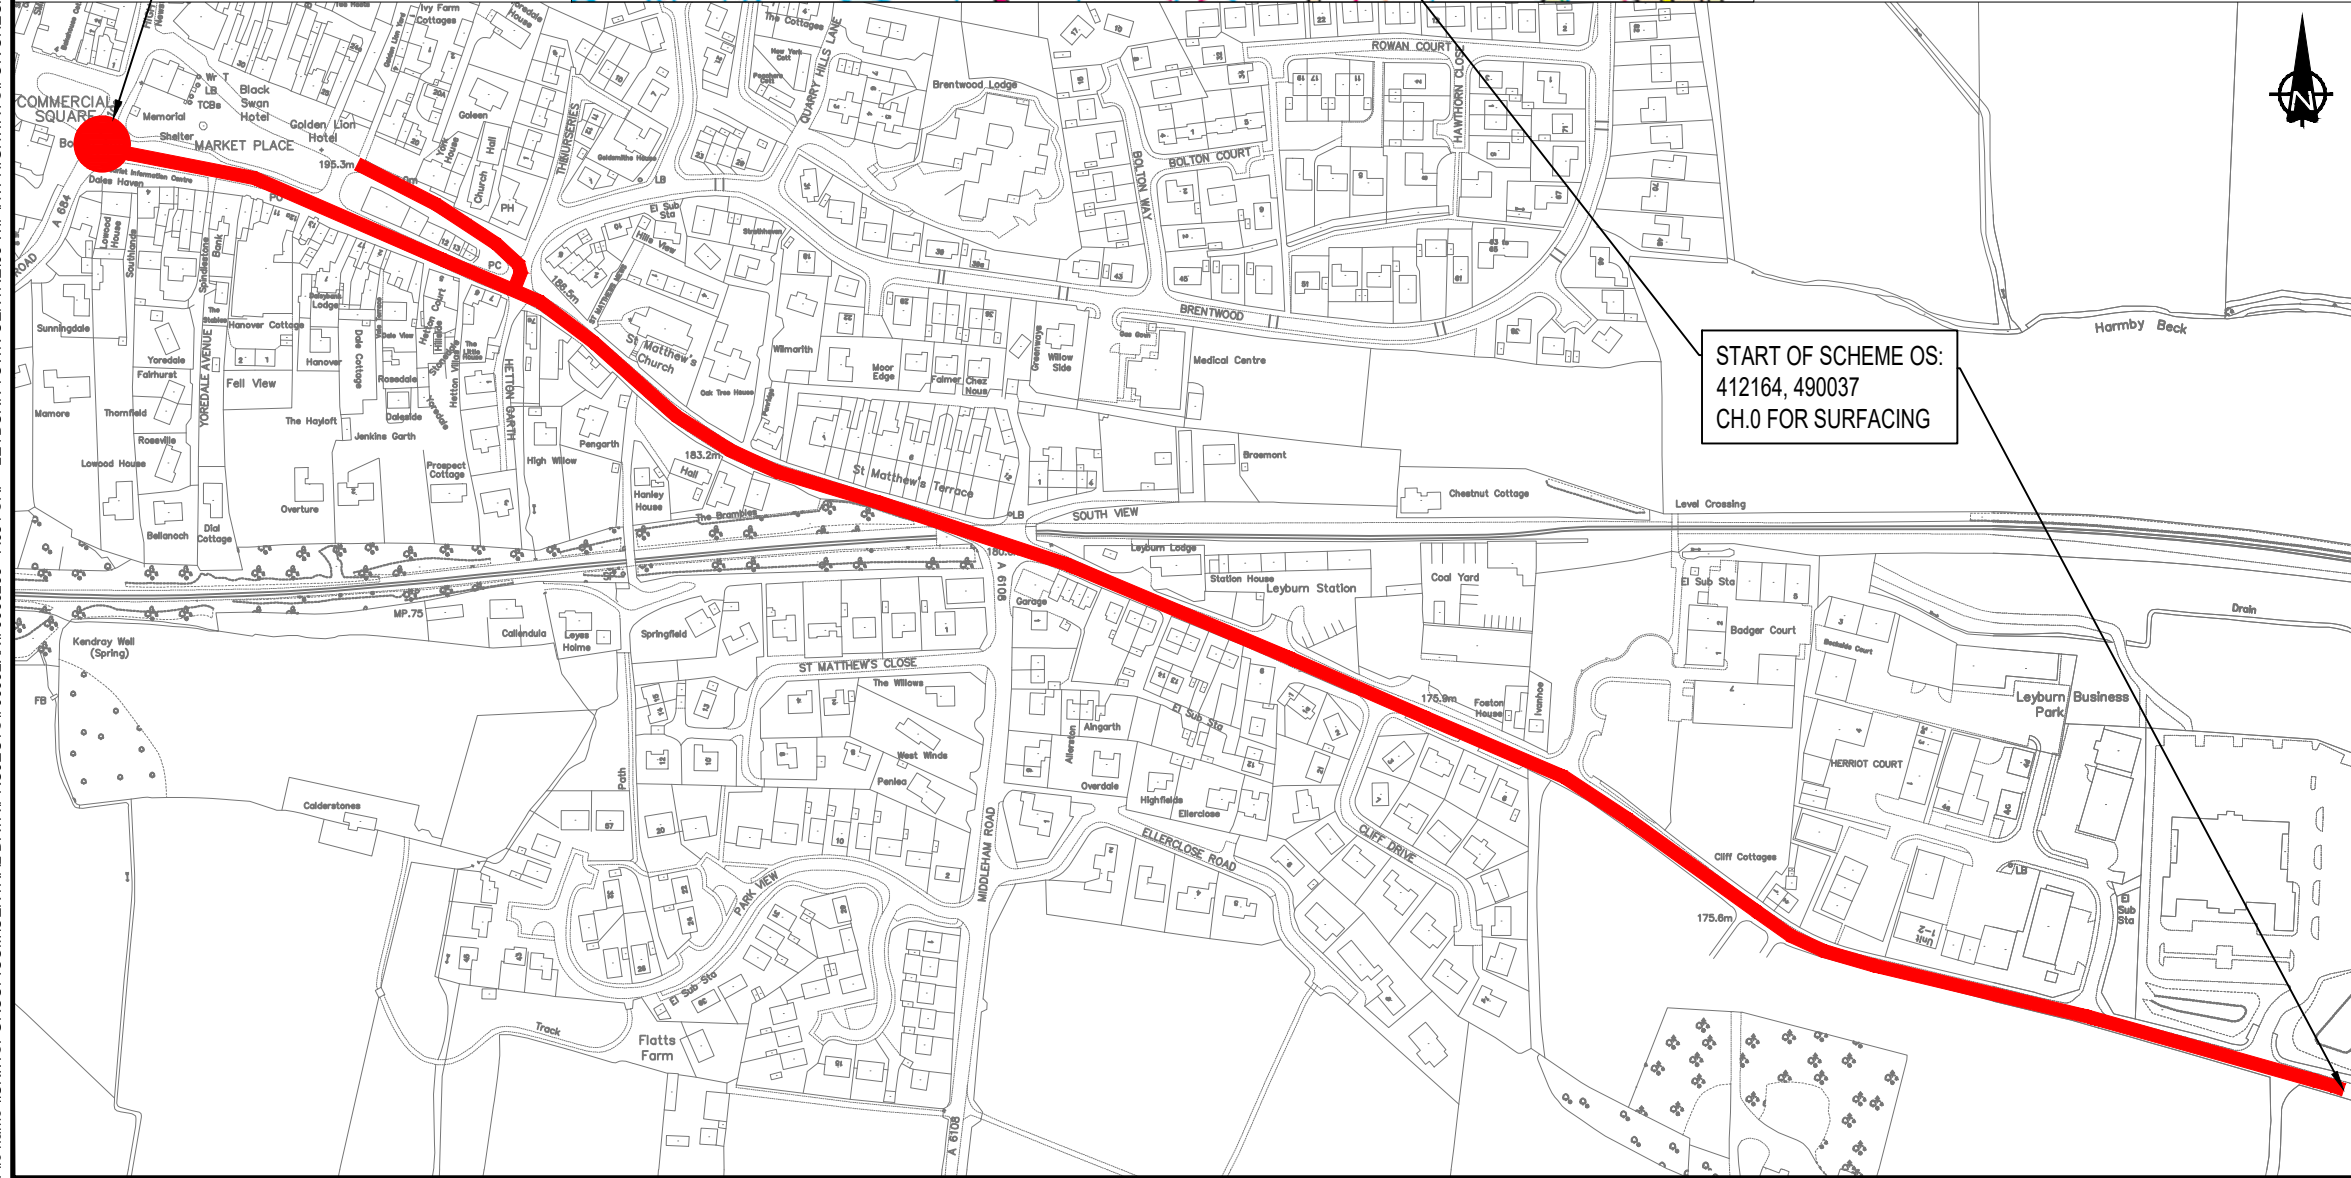

END OF SCHEME OS:  
411115, 490479

START OF SCHEME OS:  
412164, 490037  
CH.0 FOR SURFACING



DO NOT SCALE

**KEY**

— WORK EXTENTS

This map is reproduced from Ordnance Survey material with the permission of Ordnance Survey on behalf of the Controller of Her Majesty's Stationery Office © Crown copyright. Unauthorised reproduction infringes Crown copyright and may lead to prosecution or civil proceedings. North Yorkshire County Council. 100017946 (2020)

P01	30/11/20	EI	FIRST ISSUE	DM	AL
REV	DATE	BY	DESCRIPTION	CHK	APP

DRAWING STATUS: D2 - FOR TENDER



Dale House, Mount View, Standard Way Business Park, Northallerton, DL6 2YD, UK  
T+ 44 (0) TBC  
wsp.com



PROJECT: A684 SAFER ROAD FUND  
LEYBURN PACKAGE

TITLE: LOCATION PLAN

SCALE @ A3: NTS	CHECKED: DM	APPROVED: AL
PROJECT No: 70069263	DESIGNED: EI	DRAWN: EI
		DATE: 16/11/20
DRAWING No: 70069263-WSP-HGN-LEY-CD-CH-0101		REV: P01

© WSP UK Ltd