





DO NOT SCALE

KEY



AREA OF INTEREST

A684

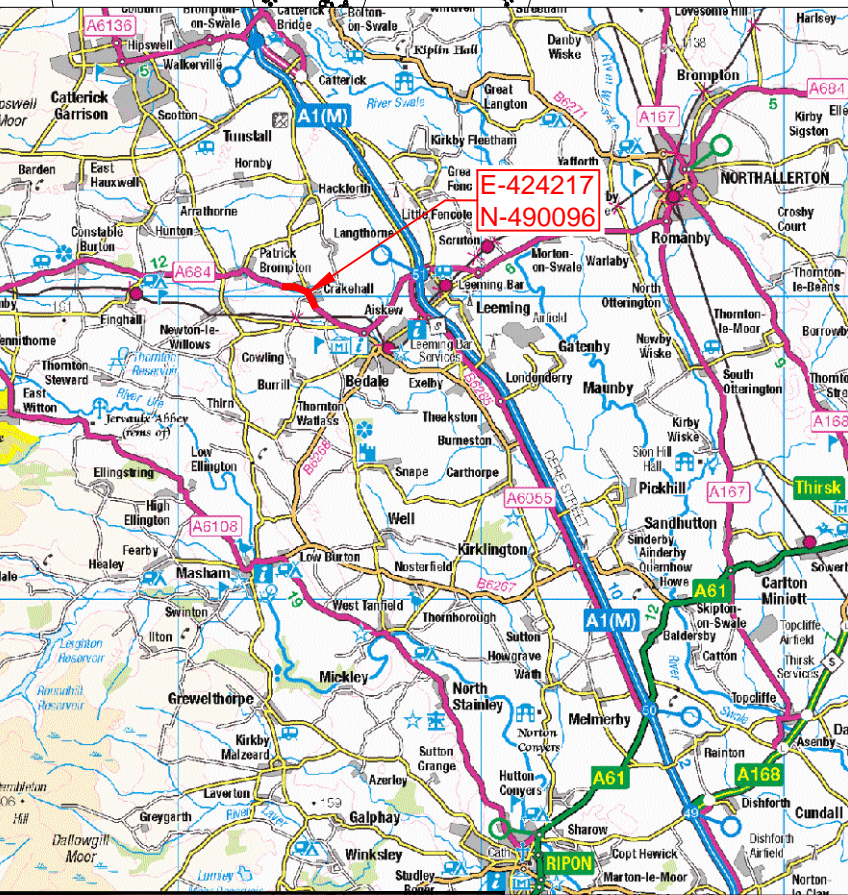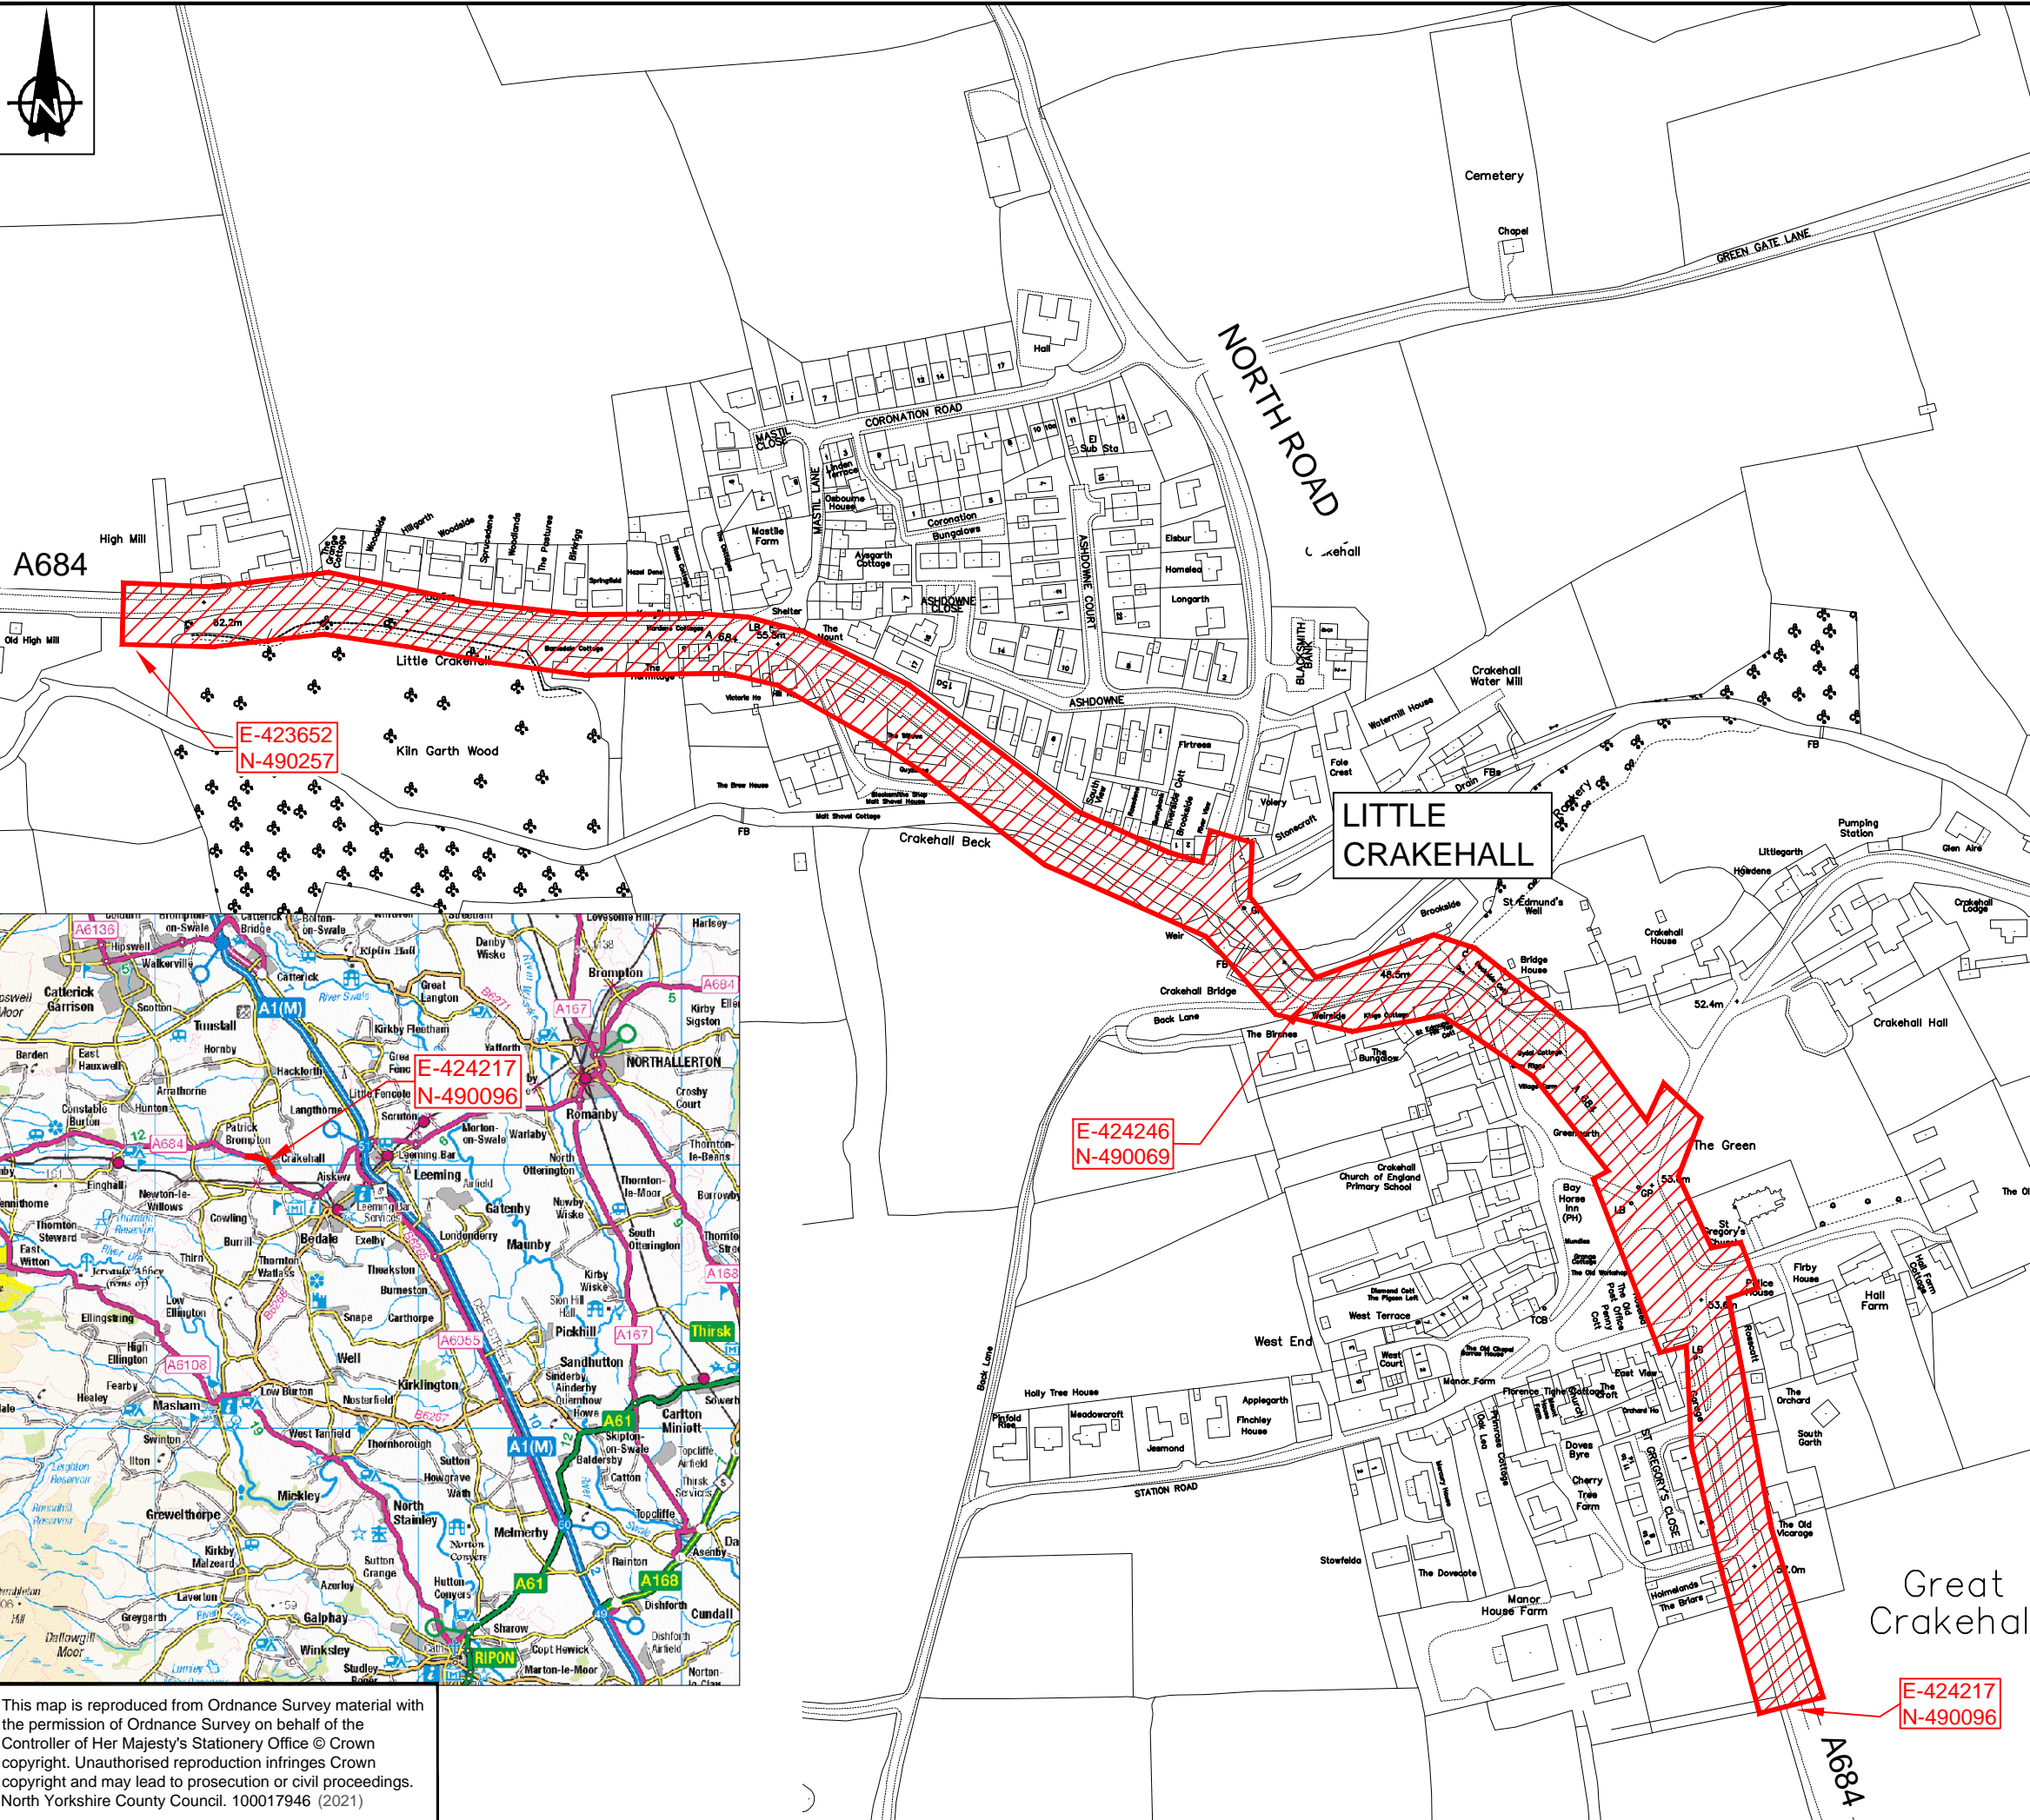

REV	DATE	BY	DESCRIPTION	CHK	APP
DRAWING STATUS:					
D2 - FOR TENDER					

D2 - FOR TENDER



Dale House, Mount View, Standard Way, Northallerton DL6 2YD, UK
wsp.com



PROJECT:
AREA 1 SAFER ROADS - A684 GREAT & LITTLE CRAKEHALL SURFACING

TITLE:
LOCATION PLAN

SCALE @ A3:
NOT TO SCALE

PROJECT No:
70085043

DRAWING No:
70085043-WSP-A684GLC-005

© WSP UK Ltd

This map is reproduced from Ordnance Survey material with the permission of Ordnance Survey on behalf of the Controller of Her Majesty's Stationery Office © Crown copyright. Unauthorised reproduction infringes Crown copyright and may lead to prosecution or civil proceedings. North Yorkshire County Council. 100017946 (2021)

File name \\UK\WSPGROUP\COMCENTRAL\DATA\PROJECTS\70085043 - A684 SRF CRAKEHALL AND PATRICK BROMPTON\03 WIP\3 DOCUMENTS AND DRAWINGS\CRAKEHALL\70085043-WSP-A684GLC-005 LOCATION.DWG, printed on 24 June 2021 14:25:07, by Watson, Louise