



File name: \\UK\WSPGROUP\COMMON\CENTRAL\DATA\PROJECTS\1069261\069261-XXX-CD-CH-001\DRAWINGS\CONTRACT DRAWINGS\1069261-WSP-GEN-XXX-CD-CH-001\_UPDATED.DWG, printed on 25 June 2021 10:07:50, by Hamish.Houza

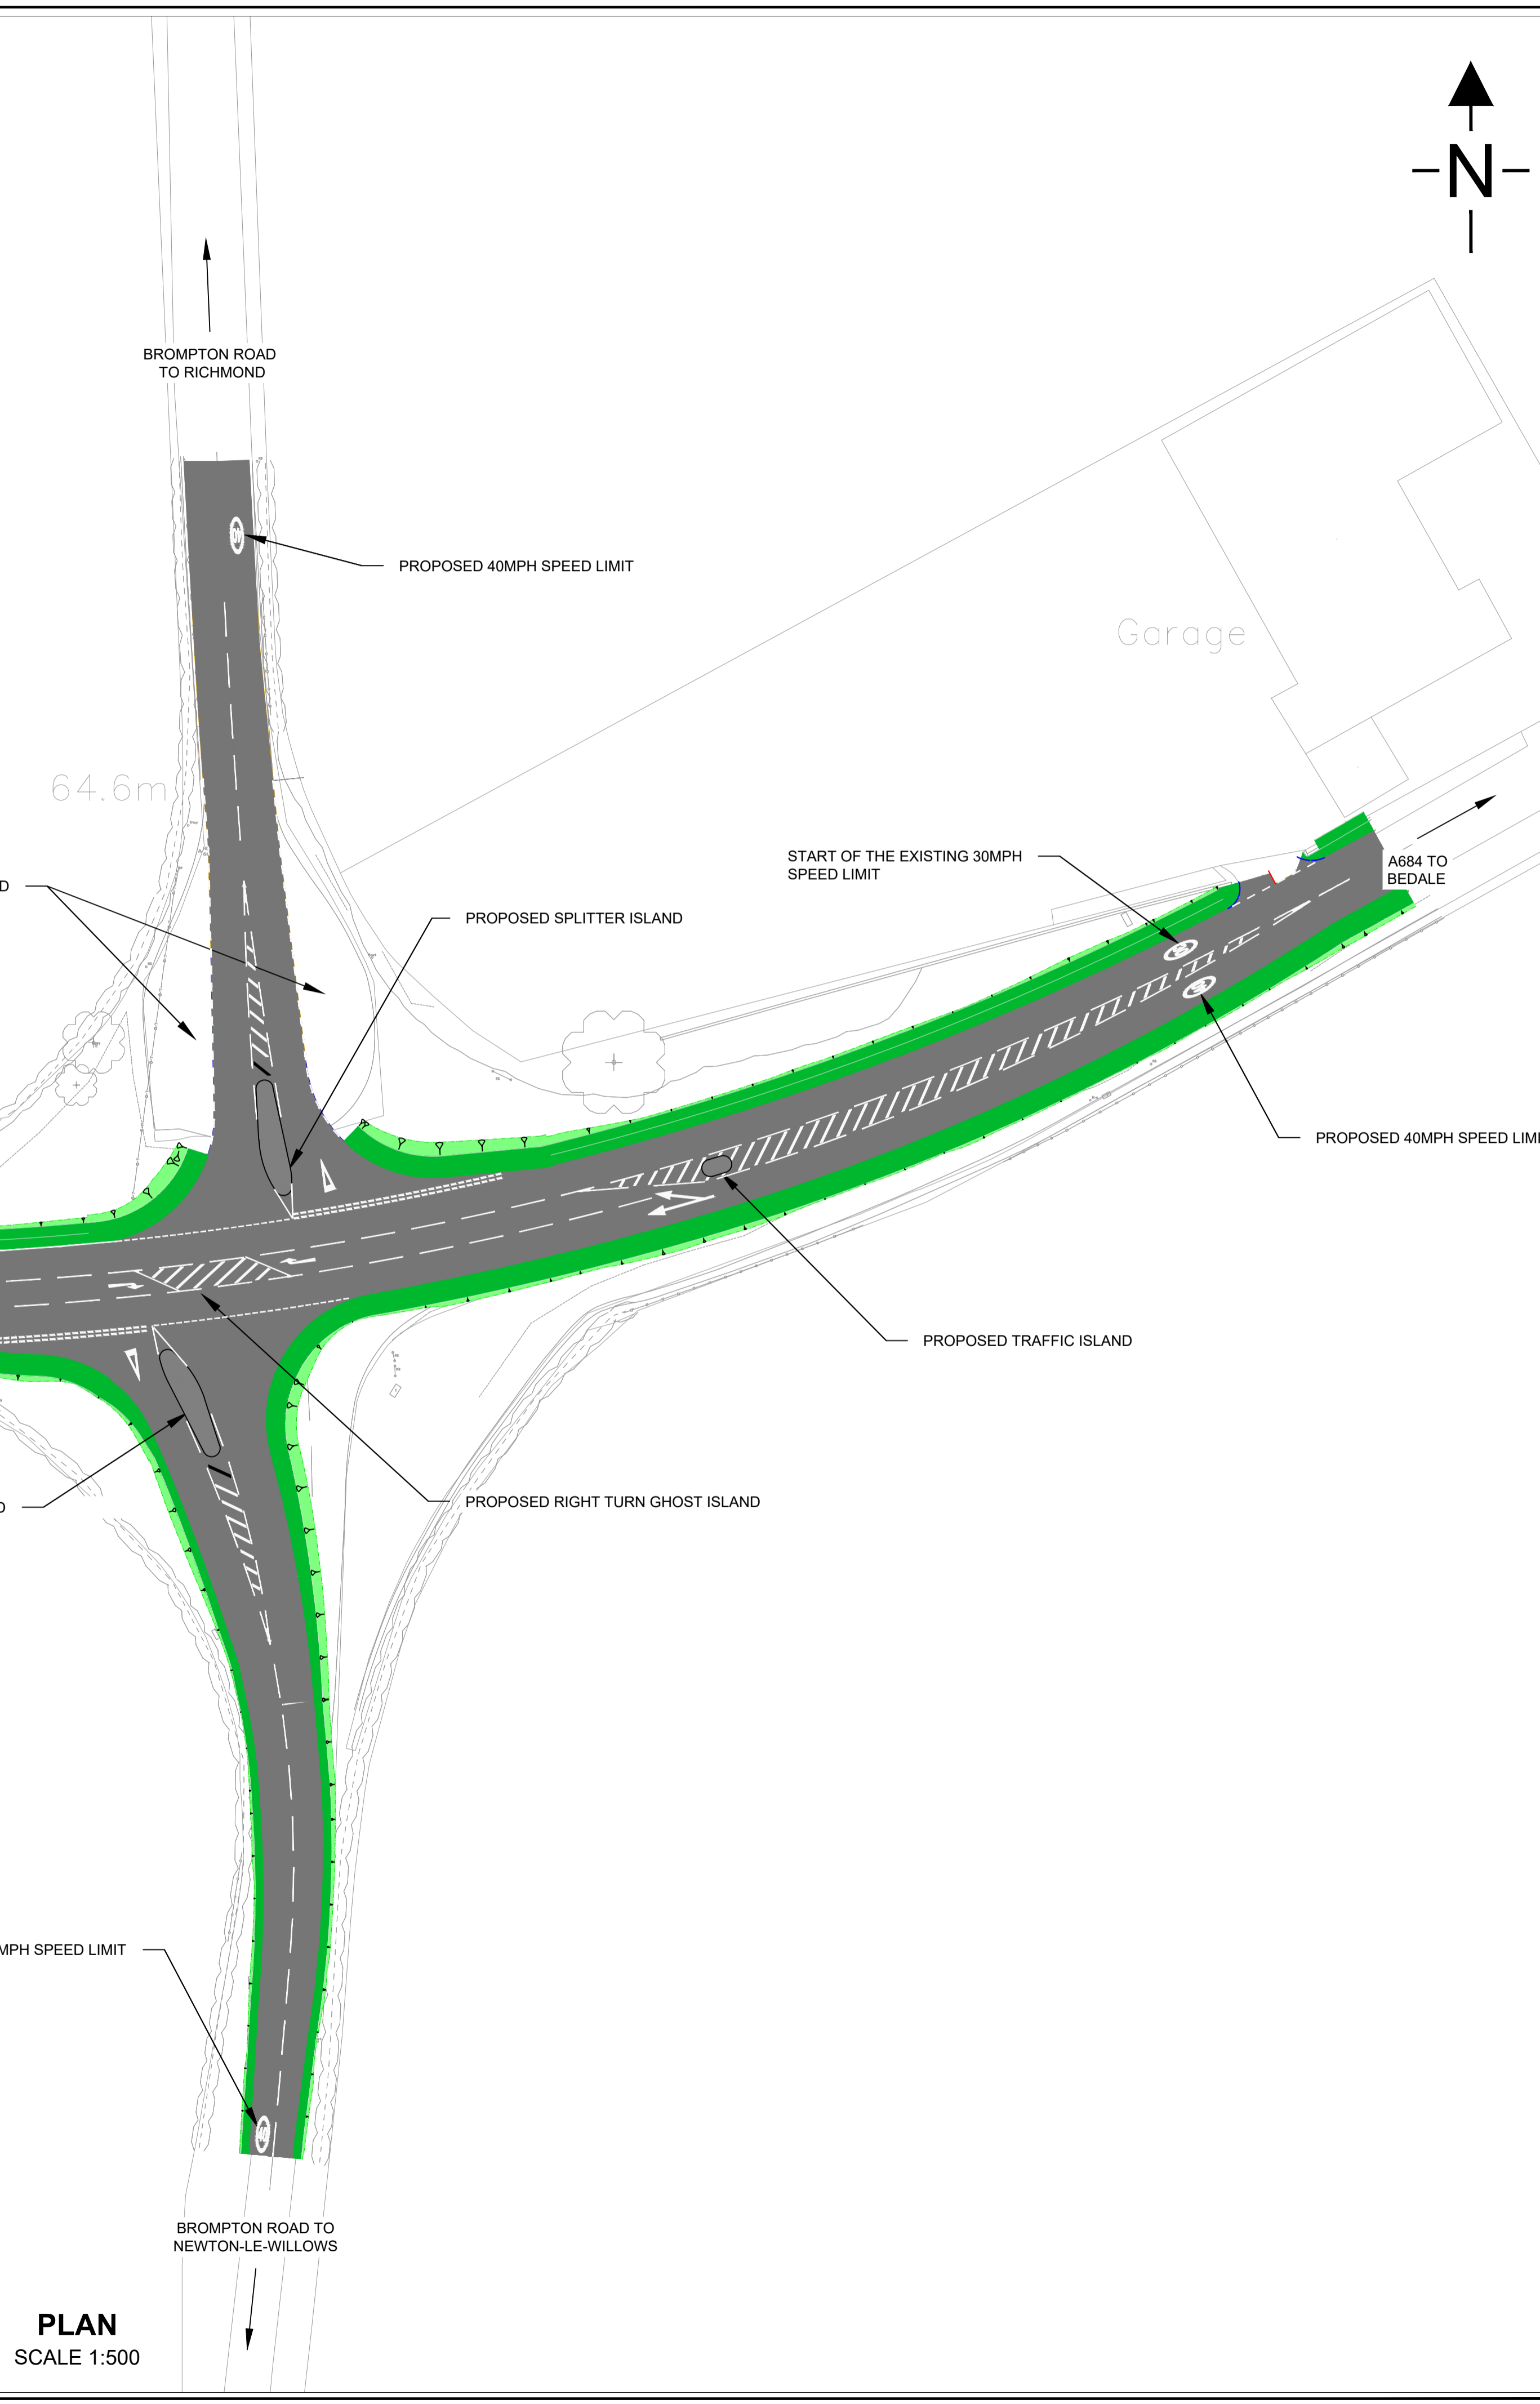

**PLAN**  
SCALE 1:500

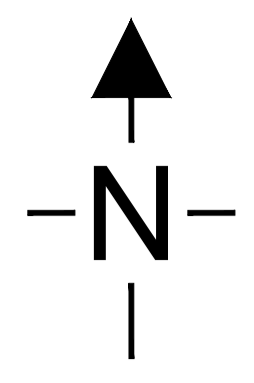

**DO NOT SCALE**

**Key**

- Proposed carriageway
- Proposed verge
- Proposed cutting
- Proposed embankment

**Notes**

- A684 and Brompton Road to be realigned vertically to improve junction visibility and road layout.

REV	DATE	BY	DESCRIPTION	CHK	APP
P01	22/06/2021	HH	ISSUE FOR CONSTRUCTION	SM	AL

**A - FIT FOR CONSTRUCTION**

DRAWING STATUS:

WSP  
 WSP House, Mount View, Standard Way Business Park, Northallerton  
 DL6 2YD, UK  
 T+ 44 (0) TBC  
 wsp.com

CLIENT:

**North Yorkshire**  
County Council

SITE/PROJECT:

A684 SAFER ROADS  
PATRICK BROMPTON CROSSROAD

TITLE:

GENERAL ARRANGEMENT FOR CONSULTATION

SCALE @ A1:	CHECKED:	APPROVED:
AS SHOWN	DM	DM

PROJECT NO:	DESIGNED:	DRAWN:	DATE:
22/10/2020	HH	HH	02/09/2020

DRAWING NO:	REV:
70069261-WSP-GEN-XXX-CD-CH-0001	P01

© WSP UK Ltd